

VER	AMENDMENT	AUTHORISED BY	DATE
-----	-----------	---------------	------

TYPE FREEHOLD
 PURPOSE SUBDIVISION

PLAN OF

 LOTS 109, 827, 828, 836,
 855, 856, 860,
 873, 874, 895, 896 &
 RESTRICTIVE COVENANT

**PRELIMINARY ONLY UNLODGED VERSION
 SUBJECT TO LANDGATE AUDIT**
 This plan is
 -Current as at 8.9.2010
 -Subject to change without notice
 -Not intended for design use, a **LANDGATE CERTIFIED**
CORRECT copy should be obtained for such purposes.

DISTRICT JANDAKOT A.A.
(COCKBURN SOUND) SSA YES/NO
 TOWNSITE
 DPI FILE FORMER TENURE
 LOCAL AUTHORITY CITY OF COCKBURN LOT 9035
 DP 68905
 LOCALITY BEELIAR FIELD BOOK
 ON 88393 88394
 INDEX SEE SMART PLAN (SAM 3525) (SAM 3526)
 88395 (SAM 3527)

INTERESTS AND NOTIFICATIONS

SUBJECT	PURPOSE	STATUTORY REFERENCE	ORIGIN	LAND BURDENED	BENEFIT TO	COMMENTS
(Y)	EASEMENT		G508178	LOTS 109 & 836	SEE DOC	THE EASEMENT DIMENSIONS & POSITIONS ON THIS PLAN ARE AN INTERPRETATION - SEE ORIGINAL DOCUMENT
(X)	RESTRICTIVE COVENANT	SEC 136D OF THE TLA	THIS PLAN DOC	LOTS 827, 828, 855, 856, 873, 874, 895 & 896	LOTS 827, 828, 855, 856, 873, 874, 895 & 896	
(X)	EASEMENT	PETROLEUM PIPELINES ACT 1969	DOC	LOTS 109, 836 & 860	APA GROUP	
LOTS 109, 836 & 860	RESERVE FOR RECREATION	VESTS IN THE CROWN UNDER SEC 152 OF THE P. & D. ACT	THIS PLAN			

SCALE: 1:4000 AT A2 SIZE ALL DISTANCES ARE IN METRES
 SURVEYOR'S CERTIFICATE - Reg 54
 I, ROBERT GEOFFREY BEARDMAN
 hereby certify that this is accurate and is a correct representation of the
 (a) *survey; and /or
 (b) *calculations from measurements
 [*delete if inapplicable]
 undertaken for the purposes of this plan and that it complies with the relevant written law(s) in relation to which it is lodged
 Licensed Surveyor Date
 SURVEYOR'S CERTIFICATE - Compiled
 I hereby certify that this compiled plan (a) is a correct and accurate representation of the survey(s) of subject land; and (b) is in accordance with the relevant law in relation to which it is lodged.
 Licensed Surveyor Date


Licensed Surveyor Date
 SURVEYING & DRAFTING BY
 WHELANS (WA) PTY LTD
 (08) 9443 1511 www.whelans.com.au
 LODGED TYPE OF VALIDATION APPROVED BY
 FULL AUDIT LEGAL WESTERN AUSTRALIAN
 DATE COMPONENT COMMISSION
 DOCKET FILE 14-0706
 PLAN/DIAG
 CERTIFIED
 FEE PAID CORRECT
 Delegated Under S.16 P & D ACT 2005
 ASSESS No. I.S.C.
 F.S.C. DATE

IN ORDER FOR DEALINGS
 SUBJECT TO
 FOR INSPECTOR OF PLANS & SURVEYS / AUTHORIZED LAND OFFICER DATE
 APPROVED REG 26A (4)
 INSPECTOR OF PLANS & SURVEYS / AUTHORIZED LAND OFFICER DATE


Landgate
 Western Australian Land Information Authority
 DEPOSITED PLAN

68906


 SHEET 1 OF 5
 VERSION 1

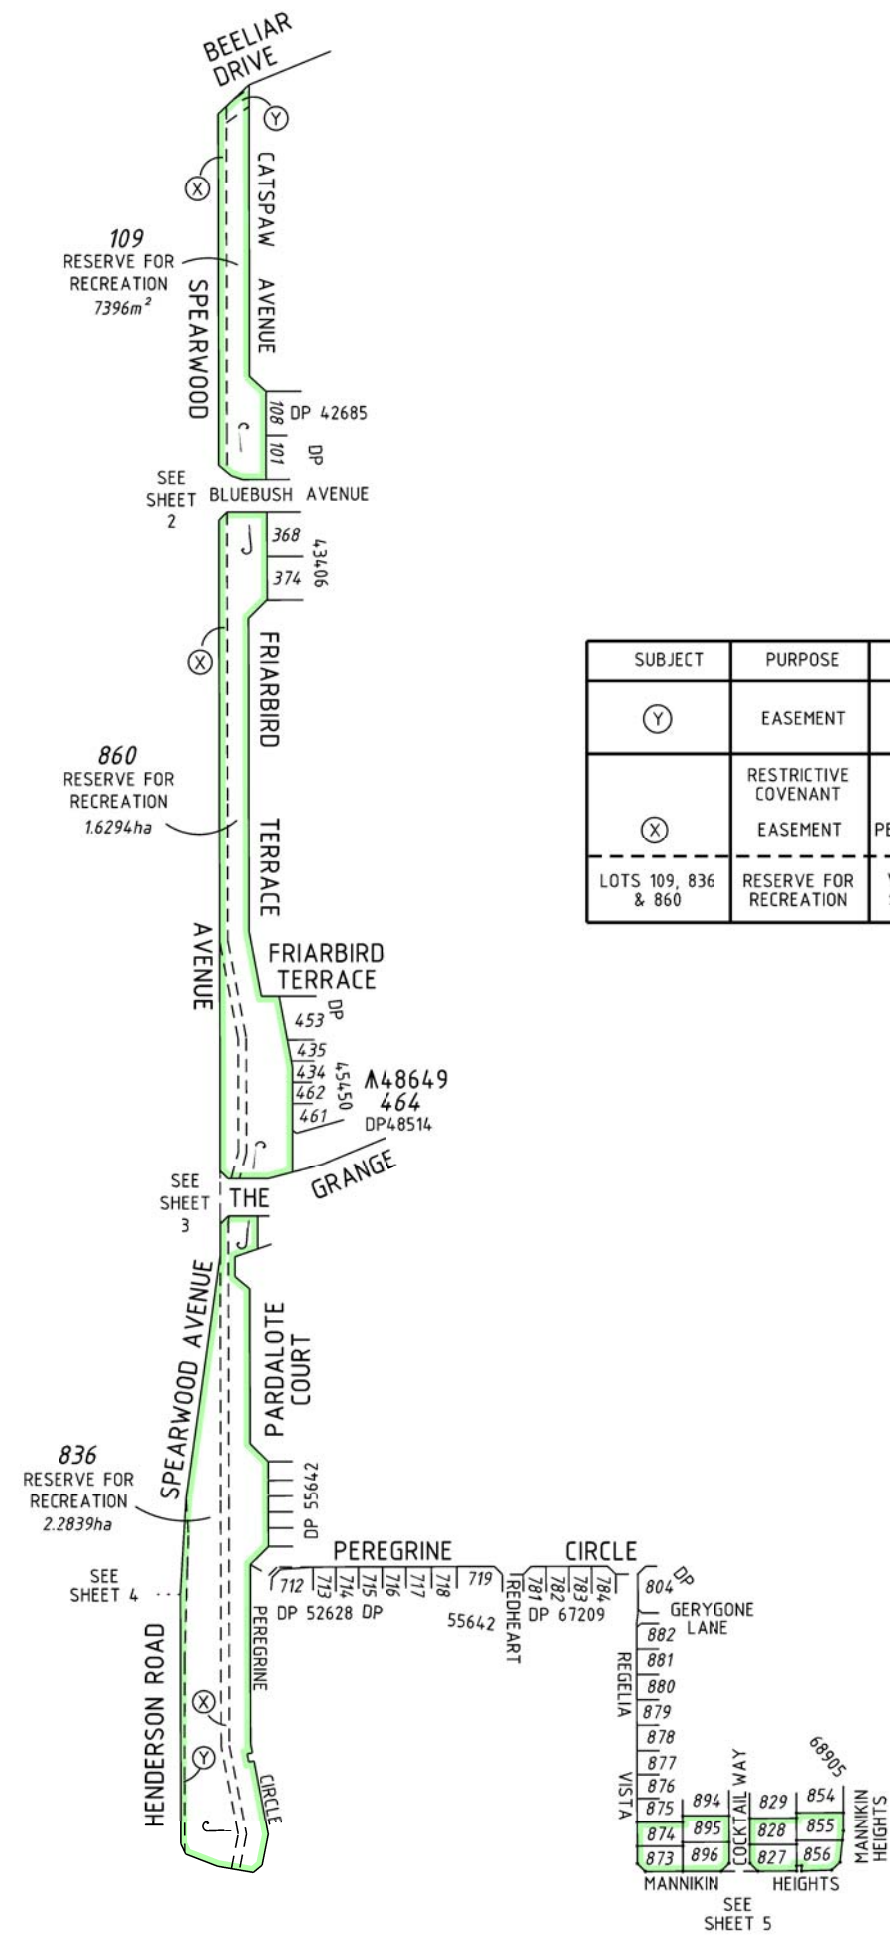

SEE SHEET FOR SURVEY INFORMATION
 SURVEY CARRIED OUT UNDER REG 26A
 SPECIAL SURVEY AREA GUIDELINES



FOR HEADING SEE SHEET 1
 FOR INTERESTS AND NOTIFICATIONS SEE SHEET 1

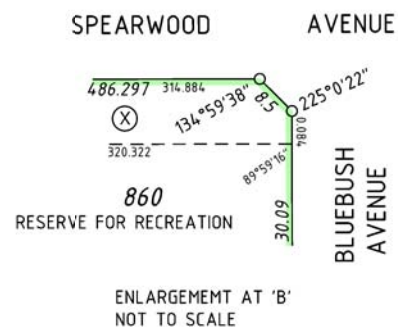

**PRELIMINARY ONLY UNLODGED VERSION
 SUBJECT TO LANDGATE AUDIT**

This plan is
 -Current as at 8.9.2010
 -Subject to change without notice
 -Not intended for design use, a **LANDGATE CERTIFIED**
CORRECT copy should be obtained for such purposes.





s:/projects/07/71766/carto/071766dp43/sh121.dgn FP-071766-100-1.0

SCALE: 1:1000 AT A2 SIZE ALL DISTANCES ARE IN METRES			
Licensed Surveyor Date APPROVED BY WESTERN AUSTRALIAN PLANNING COMMISSION FILE 140706 Delegated Under S.16 P & D ACT 2005 DATE		 Landgate Western Australian Land Information Authority DEPOSITED PLAN 68906	
SHEET 2 OF 5 VERSION 1			

**PRELIMINARY ONLY UNLODGED VERSION
SUBJECT TO LANDGATE AUDIT**

This plan is
-Current as at 8.9.2010
-Subject to change without notice
-Not intended for design use, a **LANDGATE CERTIFIED**
CORRECT copy should be obtained for such purposes.

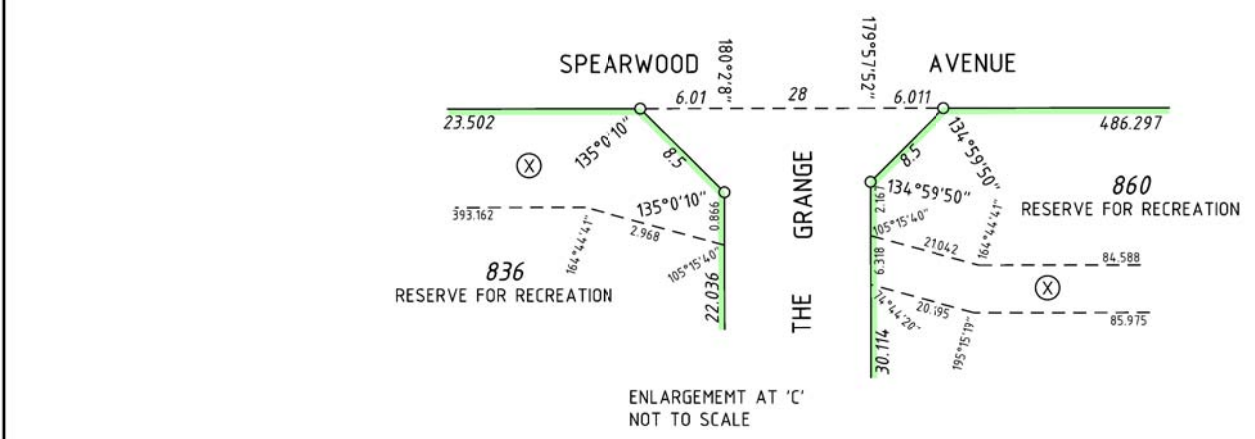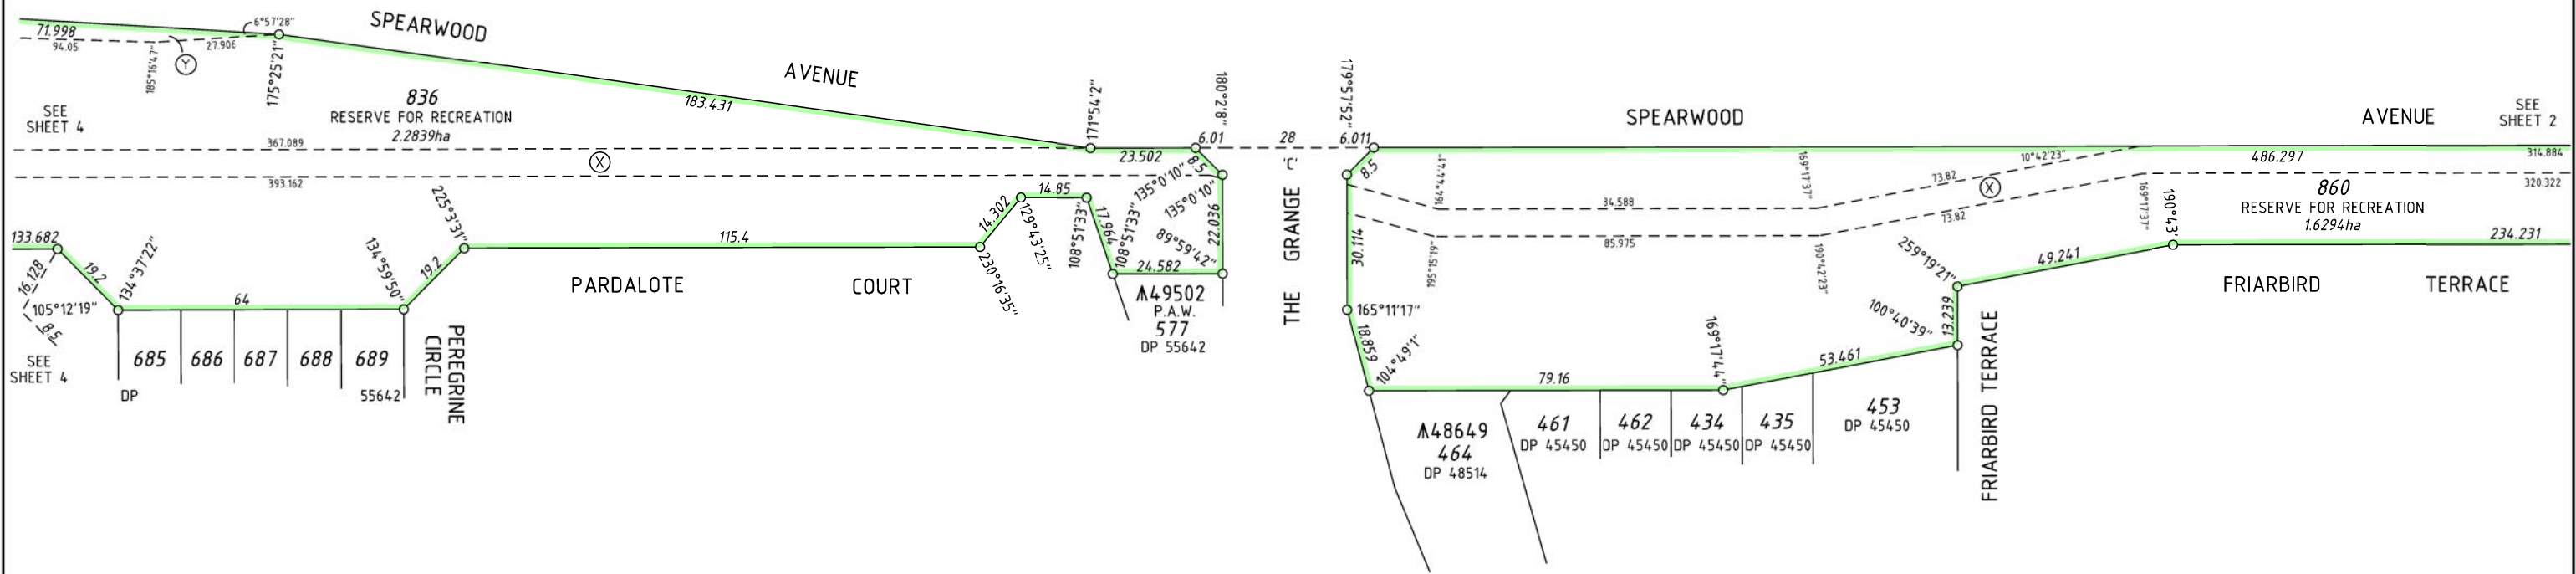

s:/projects/07/7766/carto/07766dp43lsh/31.dgn FP-07766-100-VER 1.0

SCALE: 1:1000
AT A2 SIZE
ALL DISTANCES ARE IN METRES




Licensed Surveyor	Date
APPROVED BY WESTERN AUSTRALIAN PLANNING COMMISSION	
FILE	140706
Delegated Under S.16 P & D ACT 2005	
DATE	
SHEET	3 OF 5
VERSION	1

Western Australian Land Information Authority

DEPOSITED PLAN

68906

FOR HEADING SEE SHEET 1
 FOR INTERESTS AND NOTIFICATIONS SEE SHEET 1

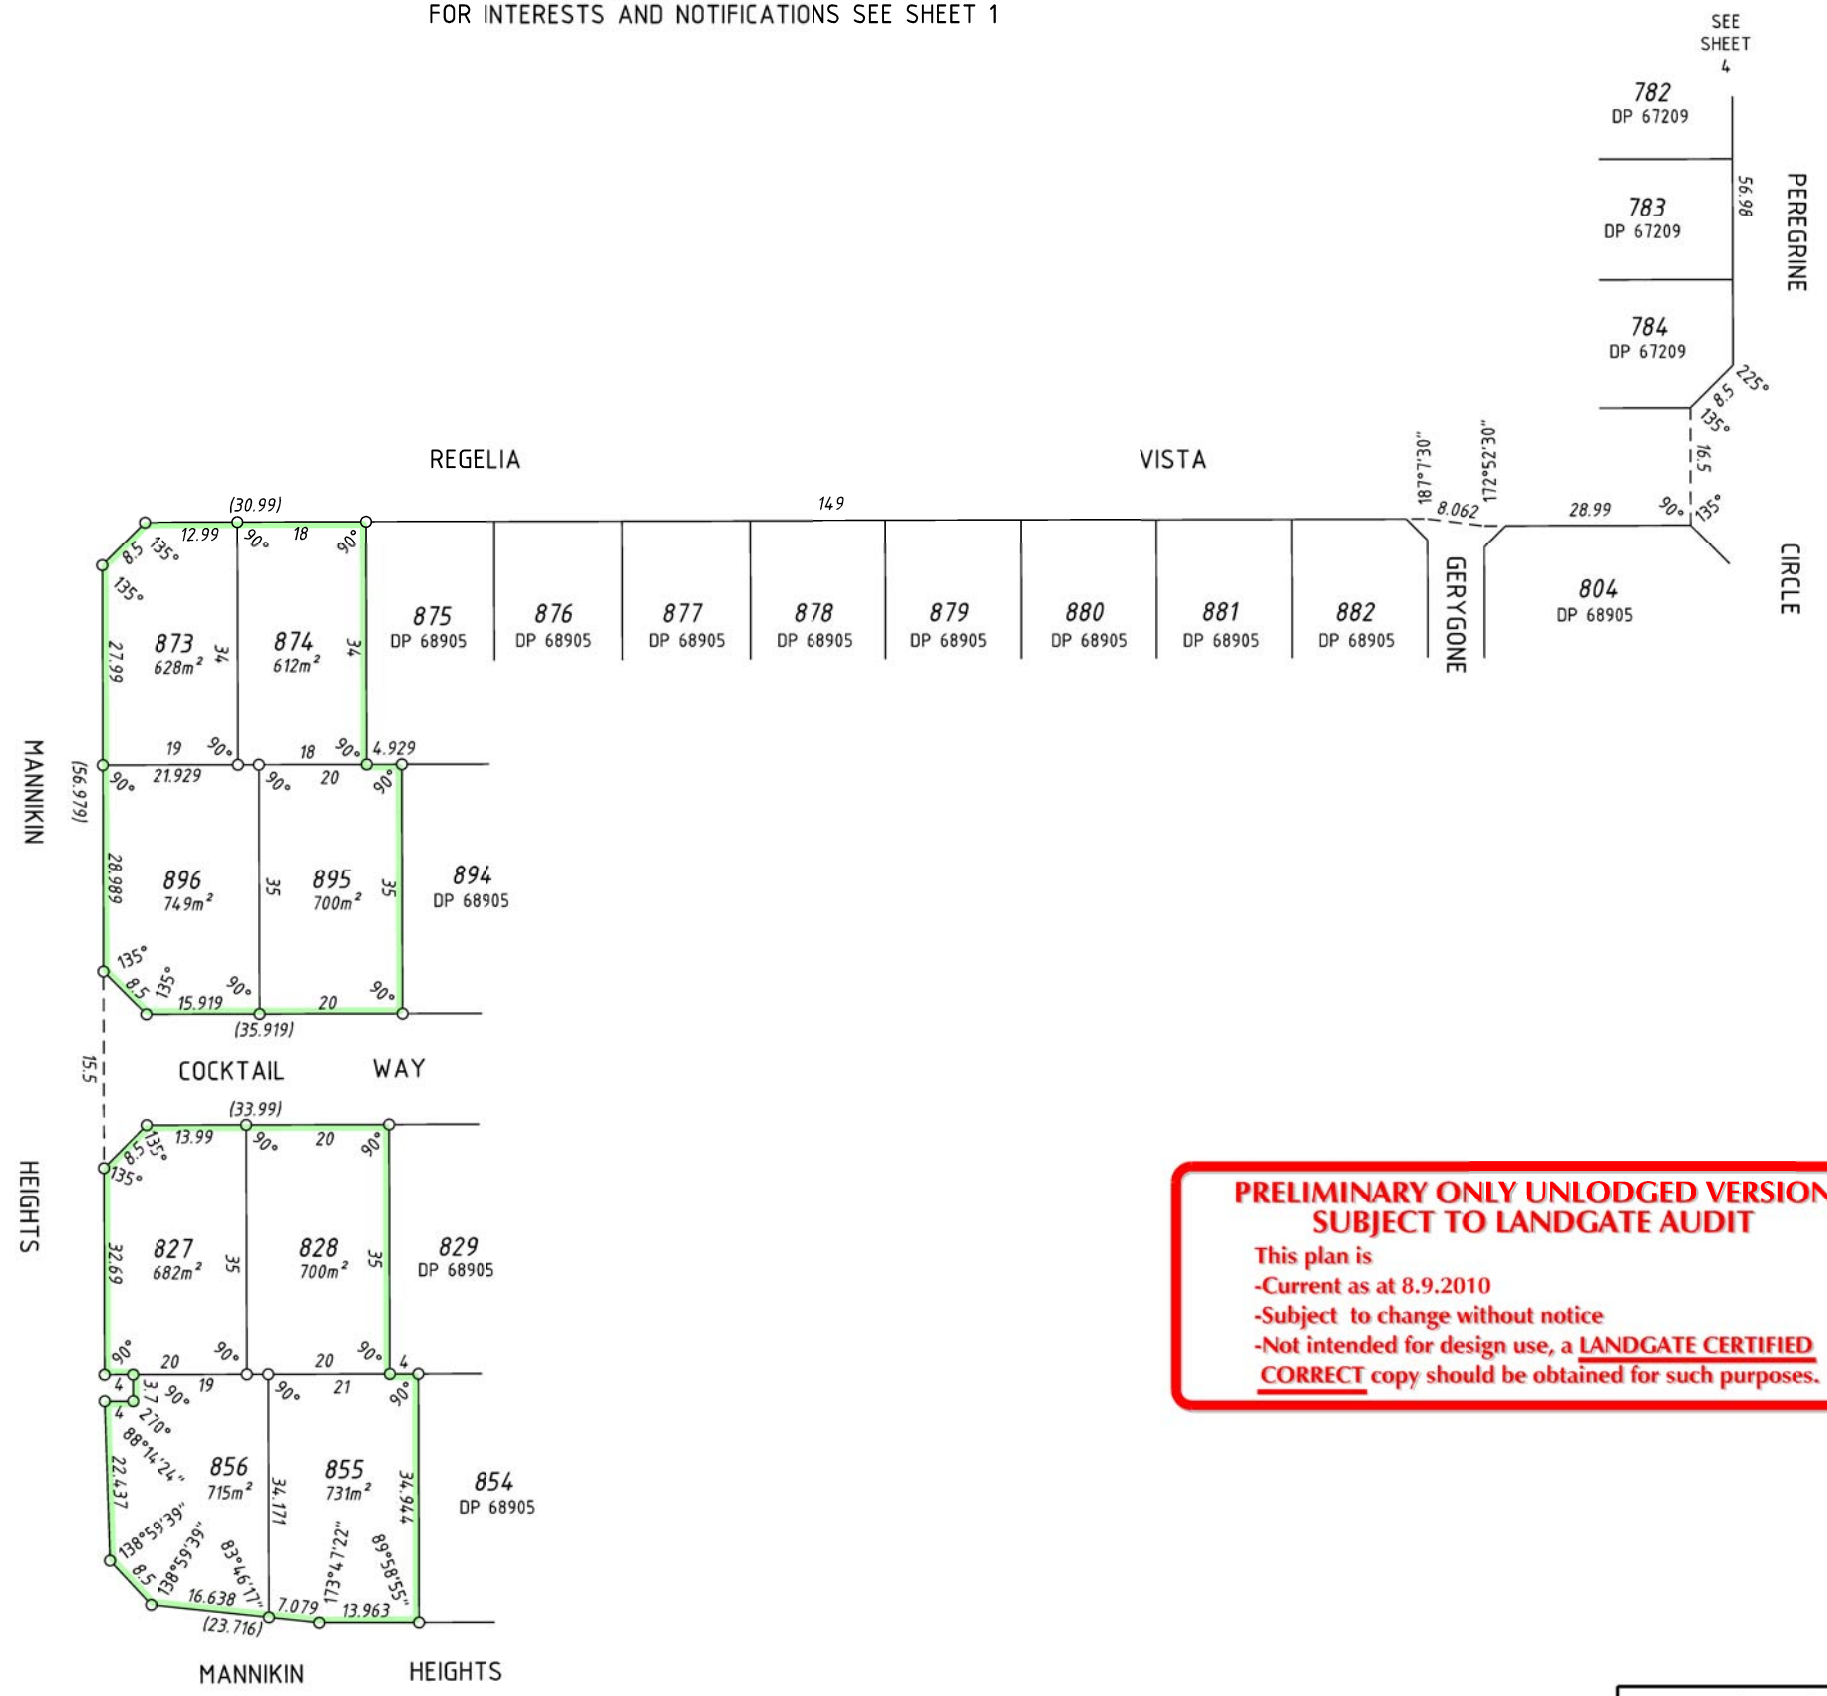

**PRELIMINARY ONLY UNLODGED VERSION
 SUBJECT TO LANDGATE AUDIT**

This plan is
 -Current as at 8.9.2010
 -Subject to change without notice
 -Not intended for design use, a **LANDGATE CERTIFIED**
CORRECT copy should be obtained for such purposes.



s:/projects/07/7766/carto/07766dp43(sht5).dgn FP-07766-100-VER 1.0

 SCALE: 1:750 AT A2 SIZE ALL DISTANCES ARE IN METRES	
Licensed Surveyor Date APPROVED BY WESTERN AUSTRALIAN PLANNING COMMISSION FILE 140706 Delegated Under S.16 P & D ACT 2005 DATE	 Landgate Western Australian Land Information Authority DEPOSITED PLAN 68906
SHEET 5 OF 5 VERSION 1	